
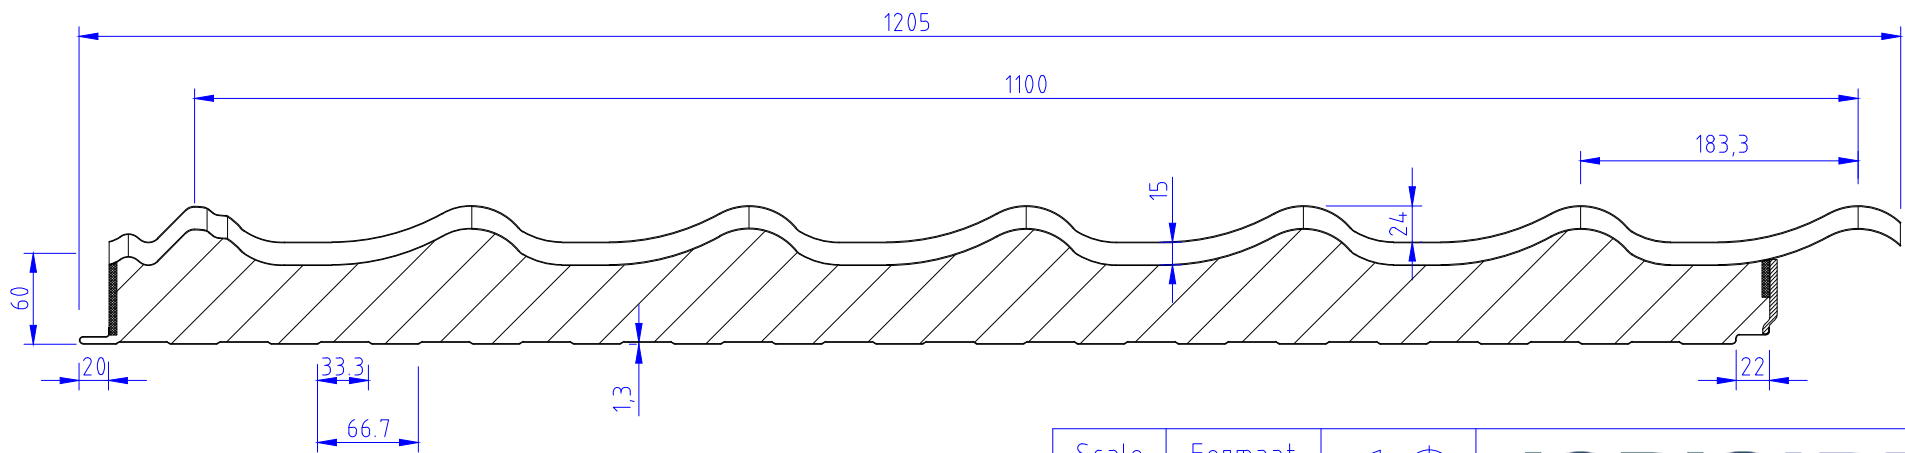


Detail
1/2.5

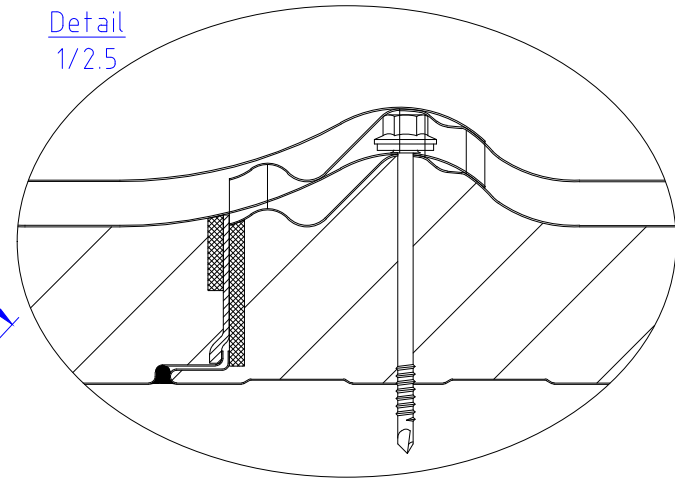

Scale 1:5	Formaat A4		JORISIDE THE STEEL FUTURE
Design : JD	Appr. : JF		
Update : 05.08.2019	Rev. D	JORIS IDE nv Hille 174 8750 Zwevezele Belgium	T : 0032 (0) 51 612 871 F : 0032 (0) 51 612 700 www.jorisode.be info@jorisode.be